



02
architectes

Rapport des surfaces

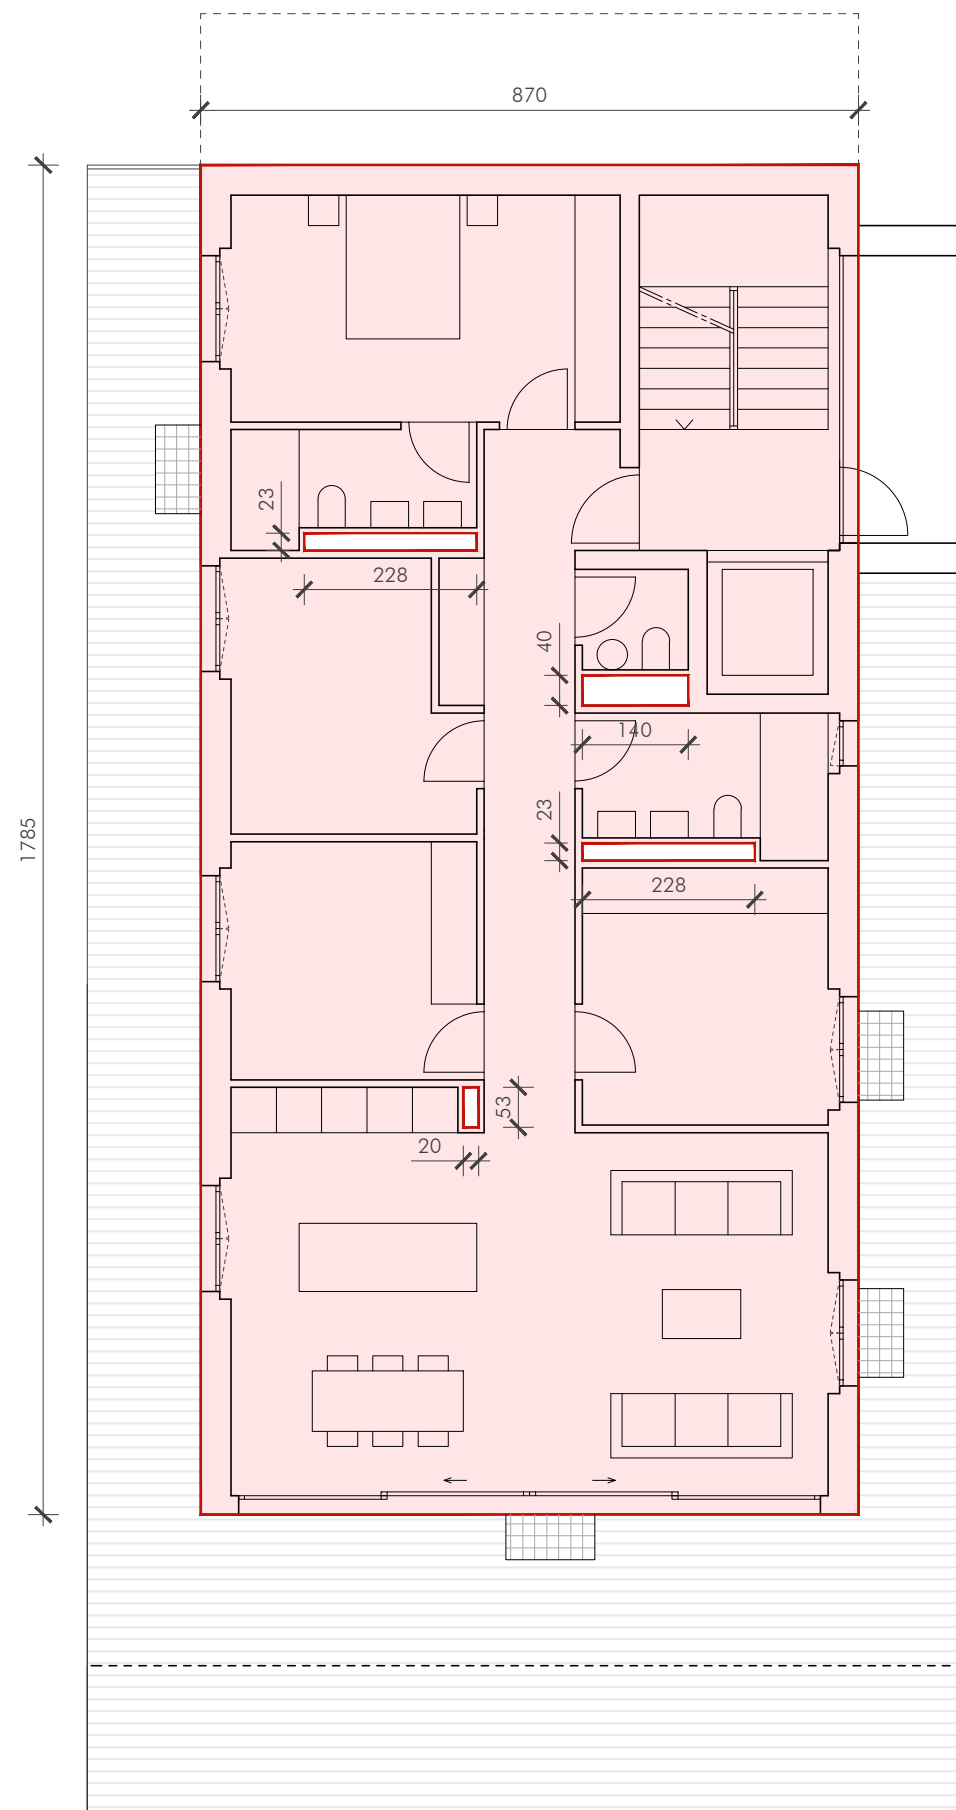


-SBPH	
Rez	153.58 m ²
1er étage	153.58 m ²
2ème étage	129.31 m ²
Total	436.47 m ²
-SPBH max. = 436.50 m ²	
-SPBH projetée = 436.47 m ²	



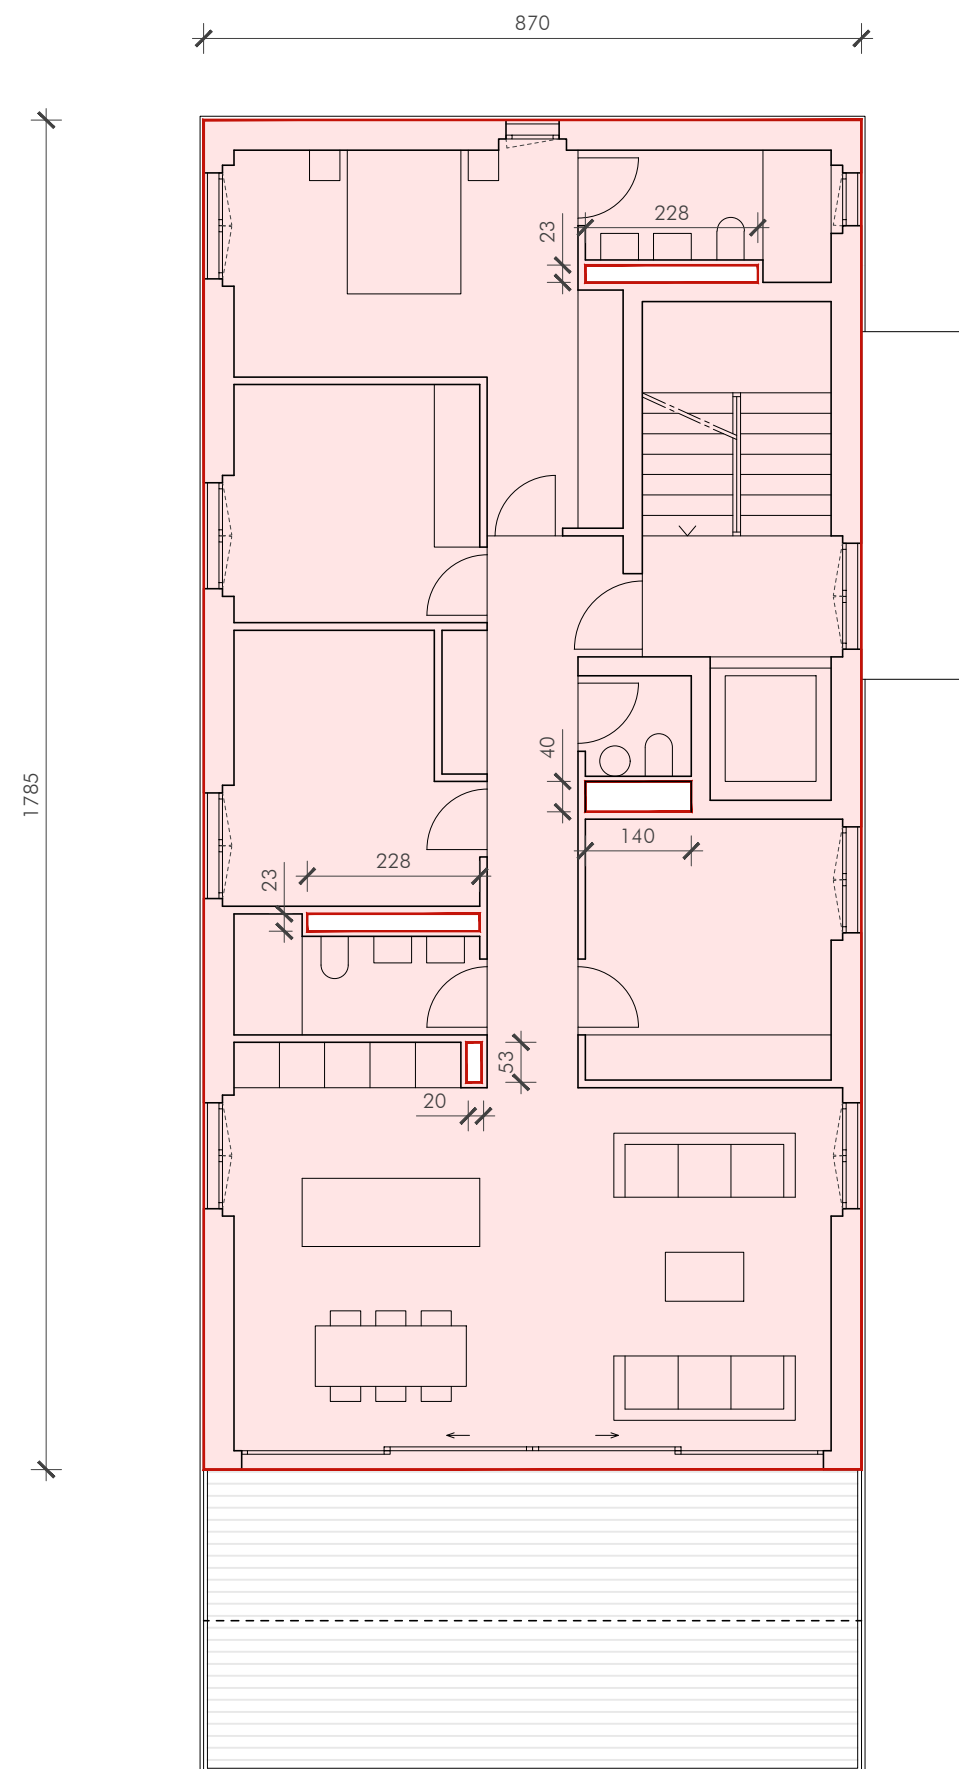

-SBPH	
Rez	153.58 m ²
1er étage	153.58 m ²
2ème étage	129.31 m ²
Total	436.47 m ²
-SPBH max. = 436.50 m ²	
-SPBH projetée = 436.47 m ²	



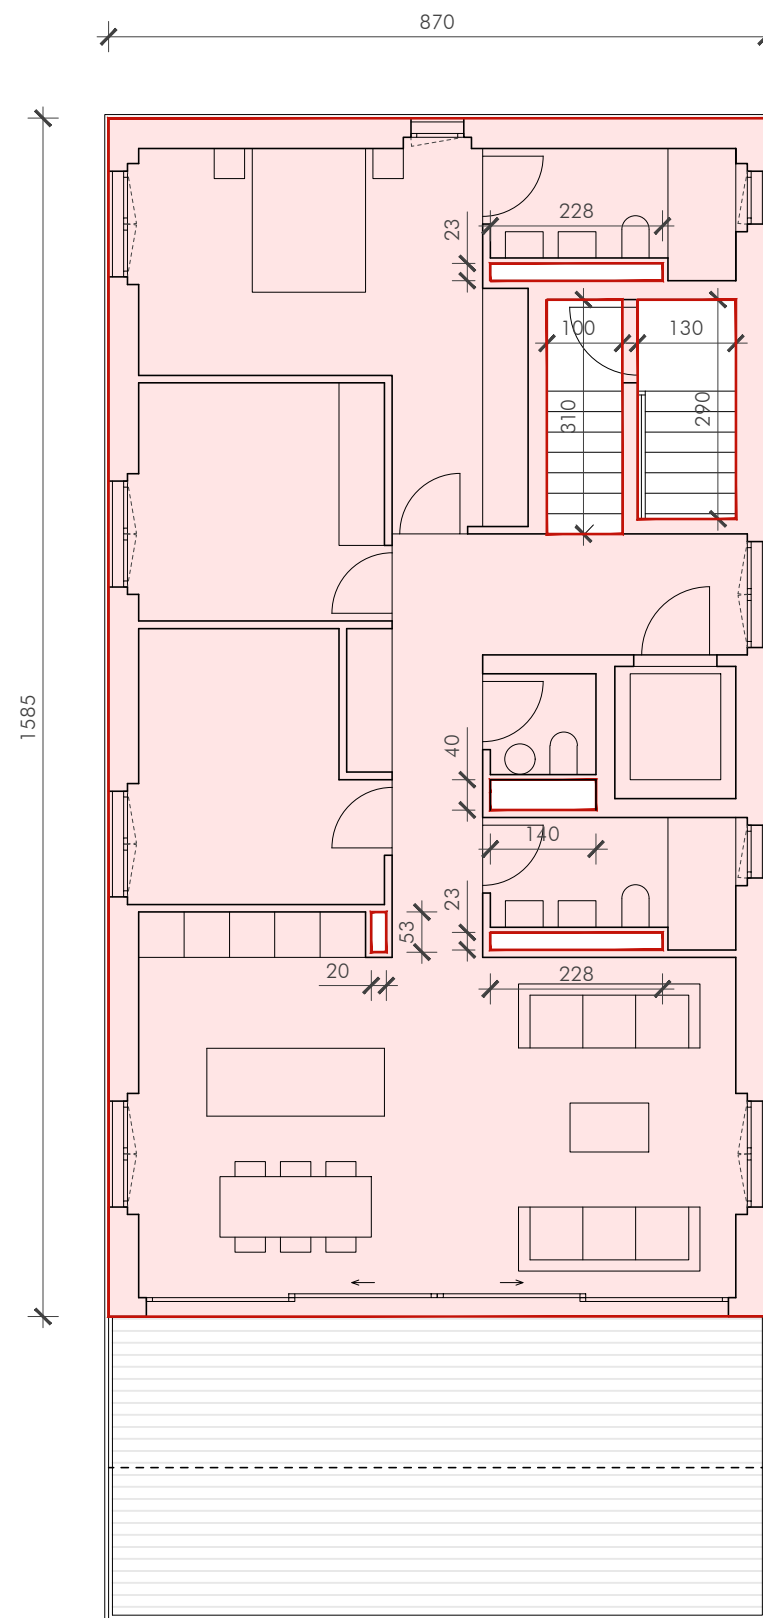

-SBPH	
Rez	153.58 m ²
1er étage	153.58 m ²
2ème étage	129.31 m ²
Total	436.47 m ²
-SPBH max.= 436.50 m ²	
-SPBH projetée=436.47 m ²	

